




Skala 1:25

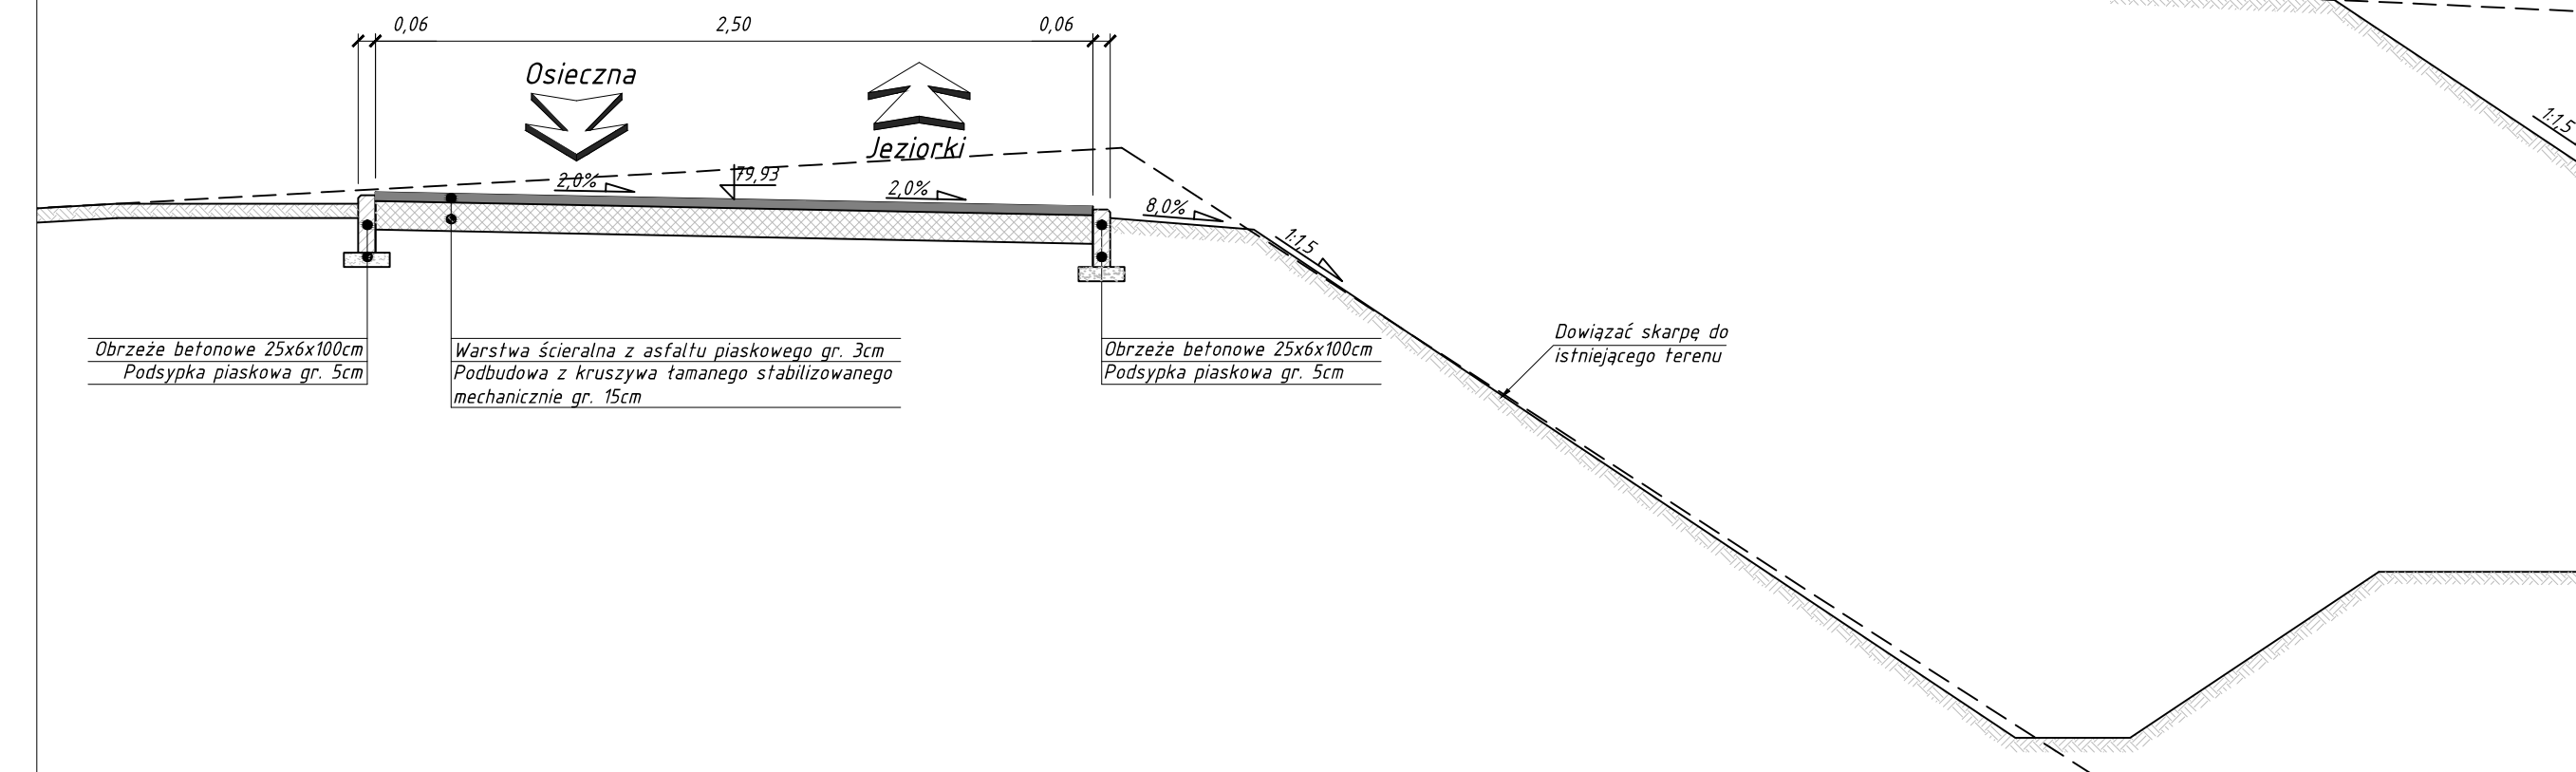


Skala 1:25

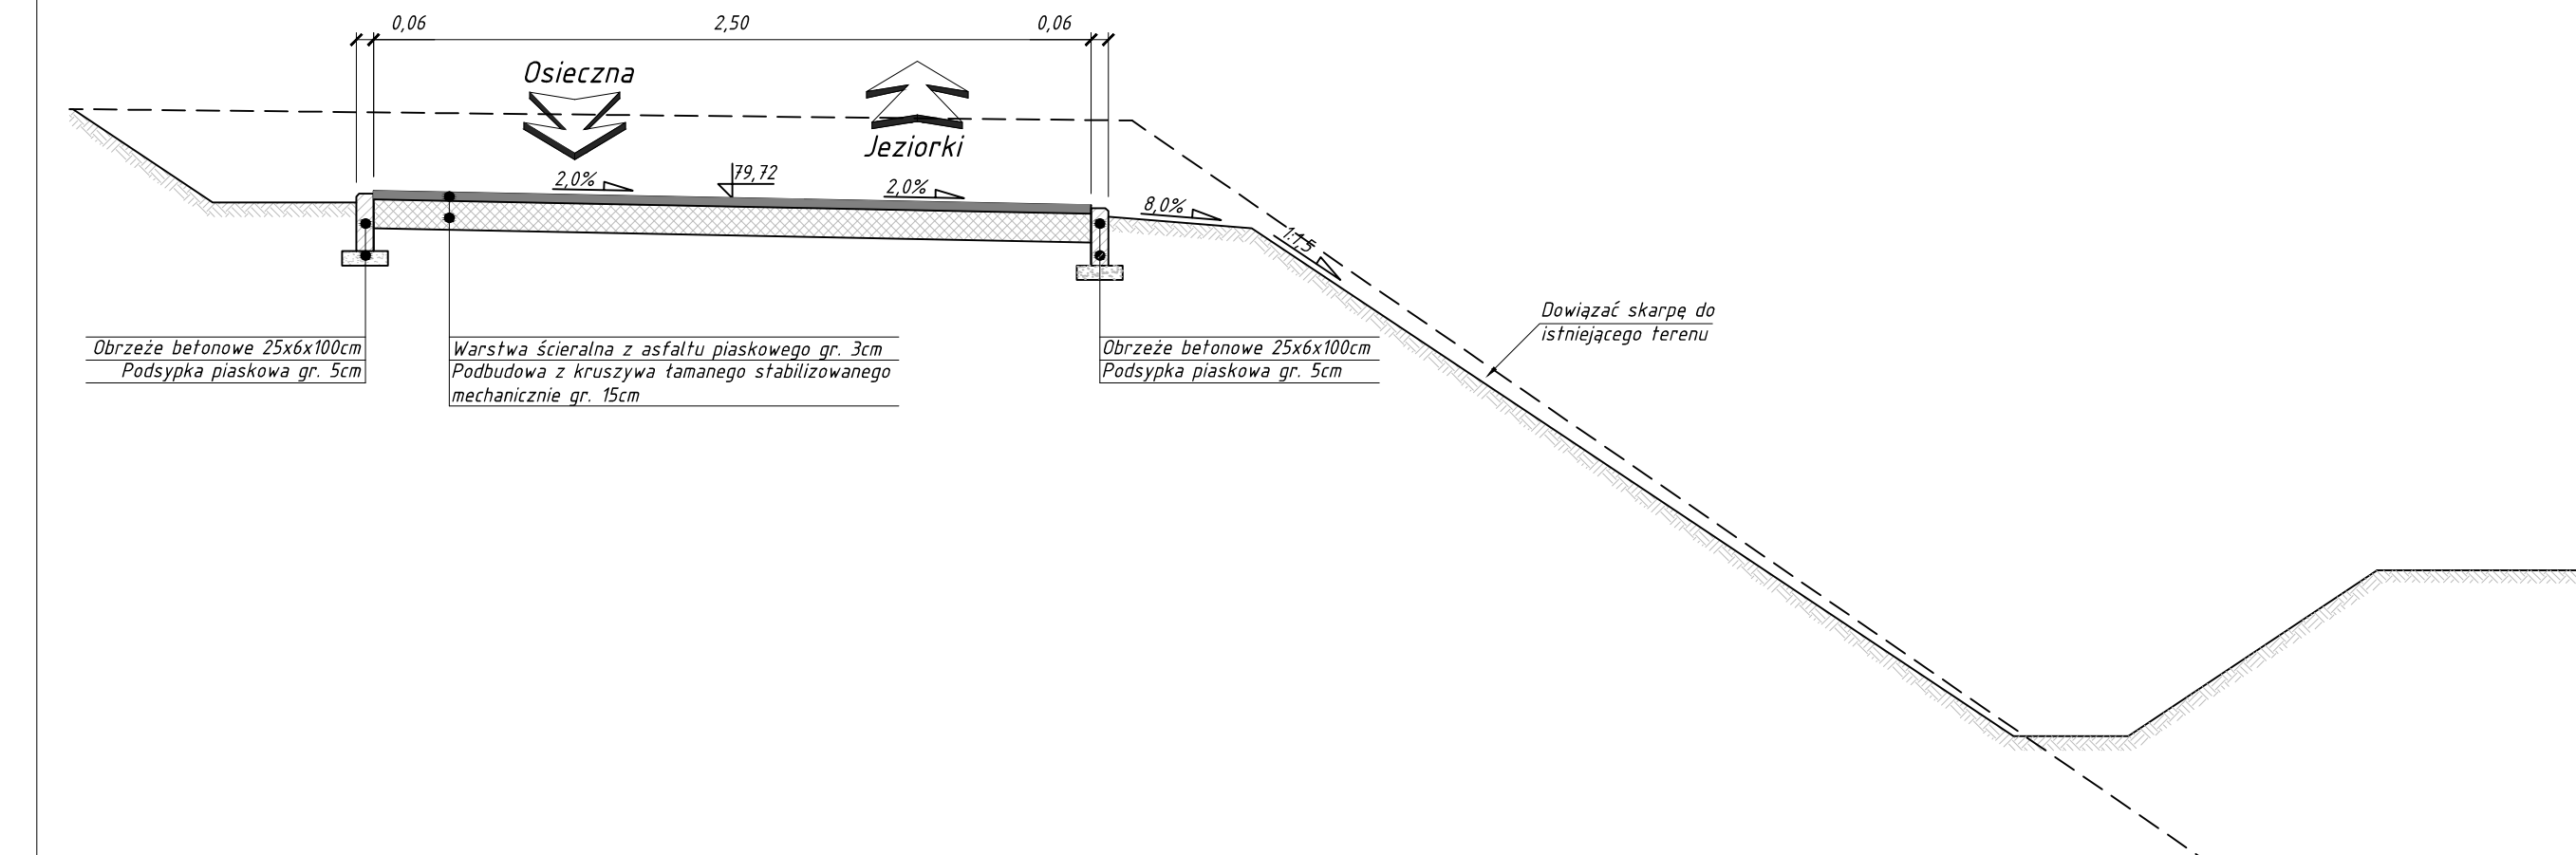


Skala 1:25

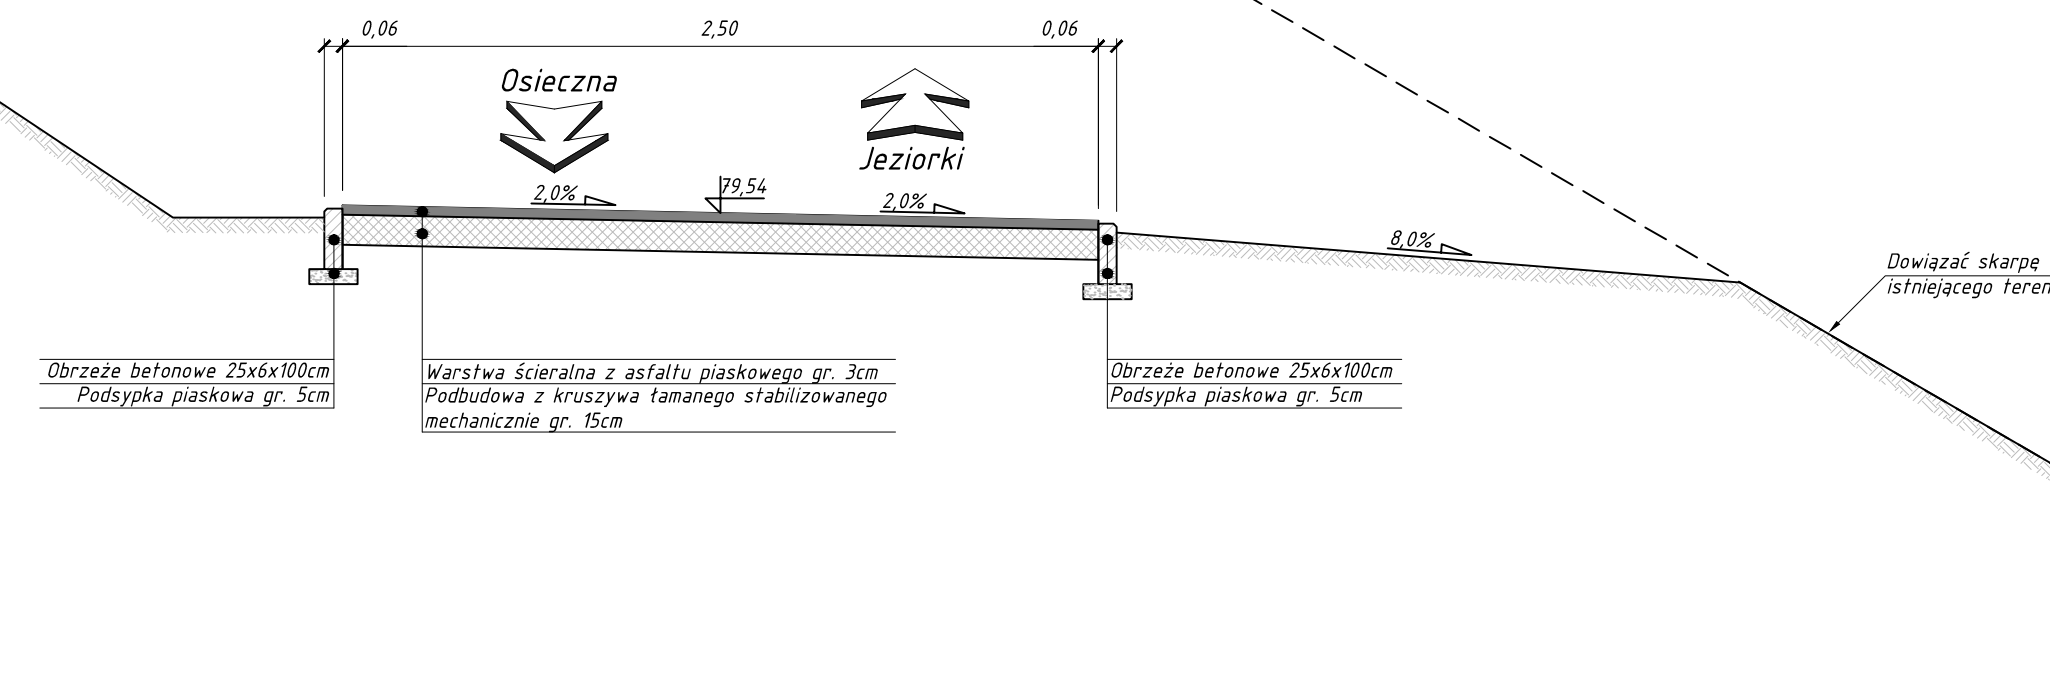


Skala 1:25

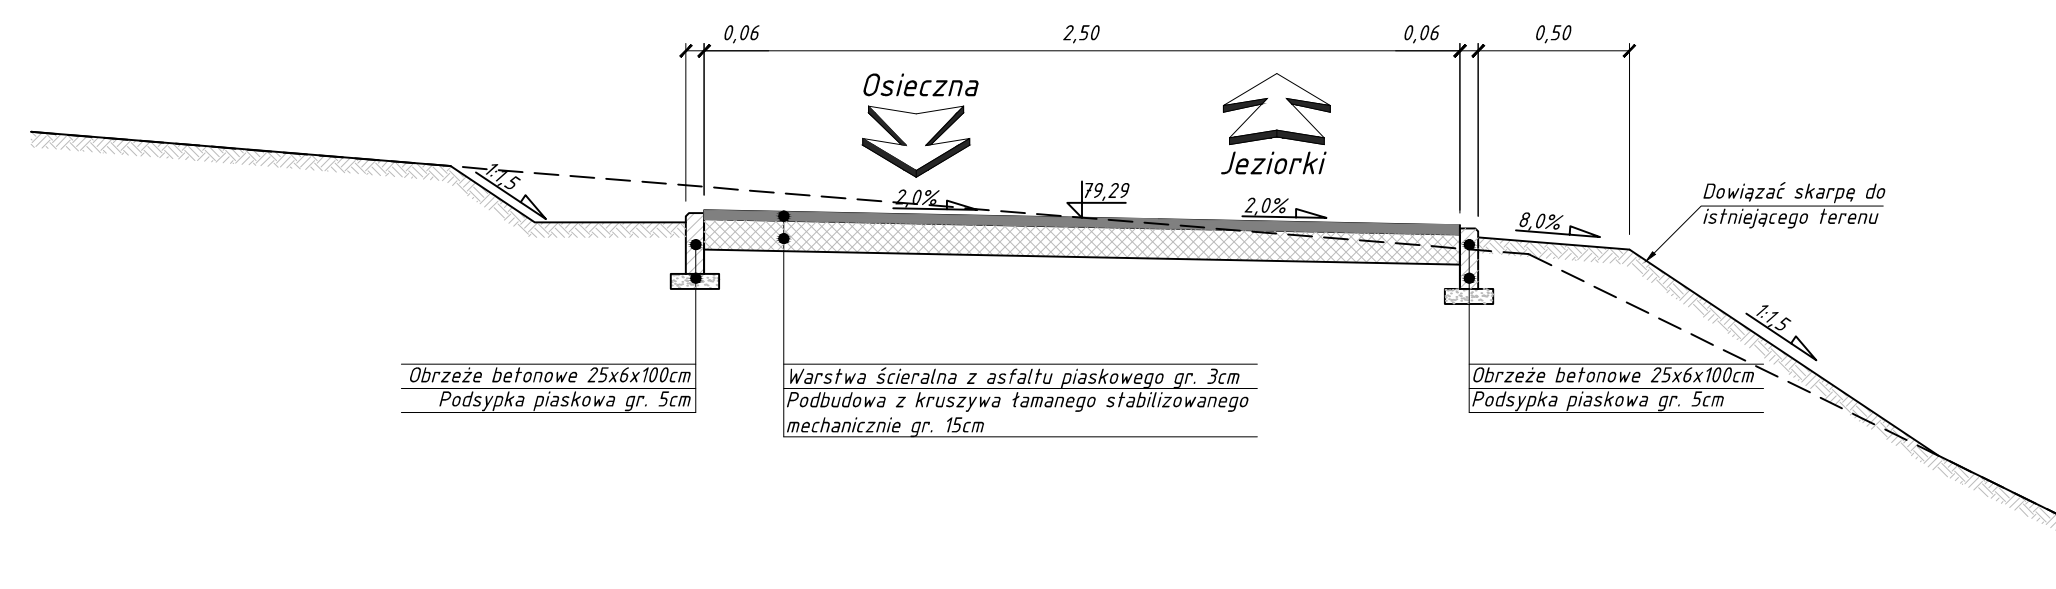

Skala 1:25

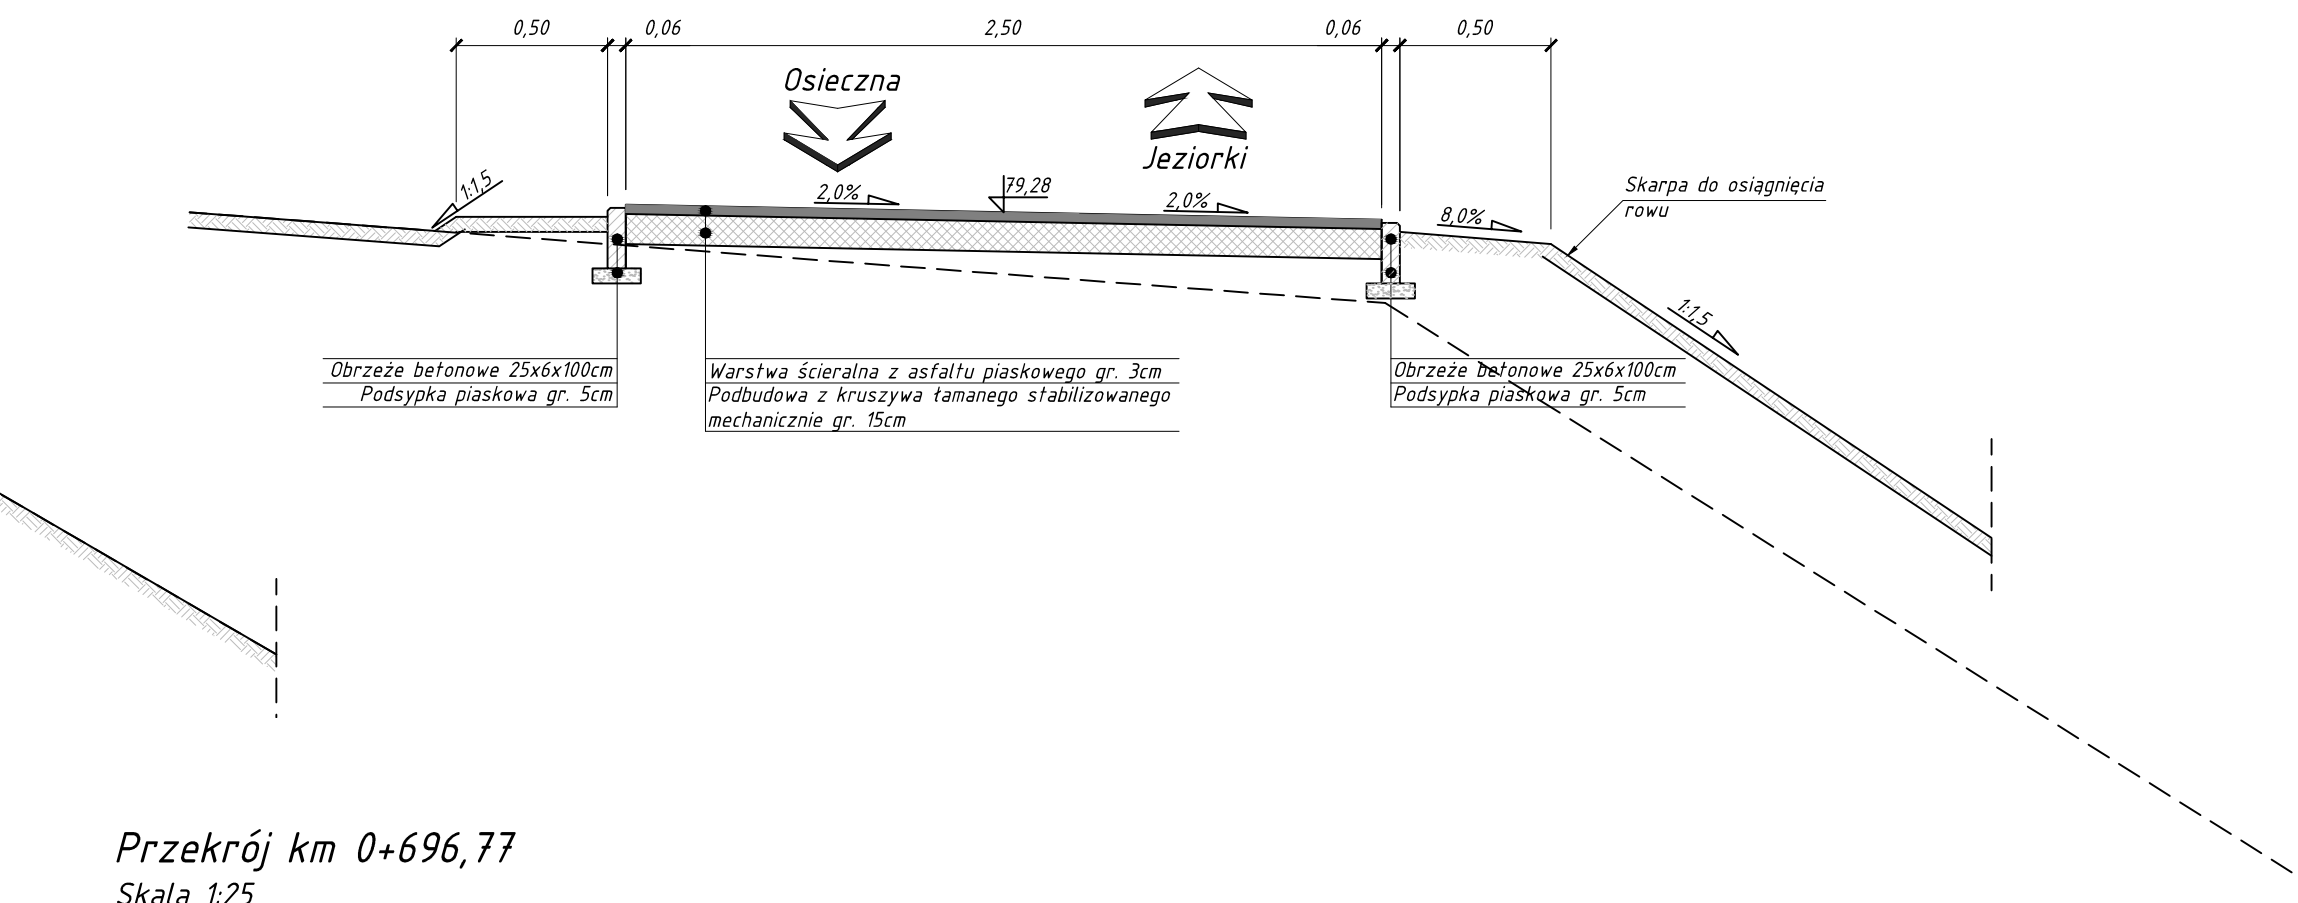

Skala 1:25

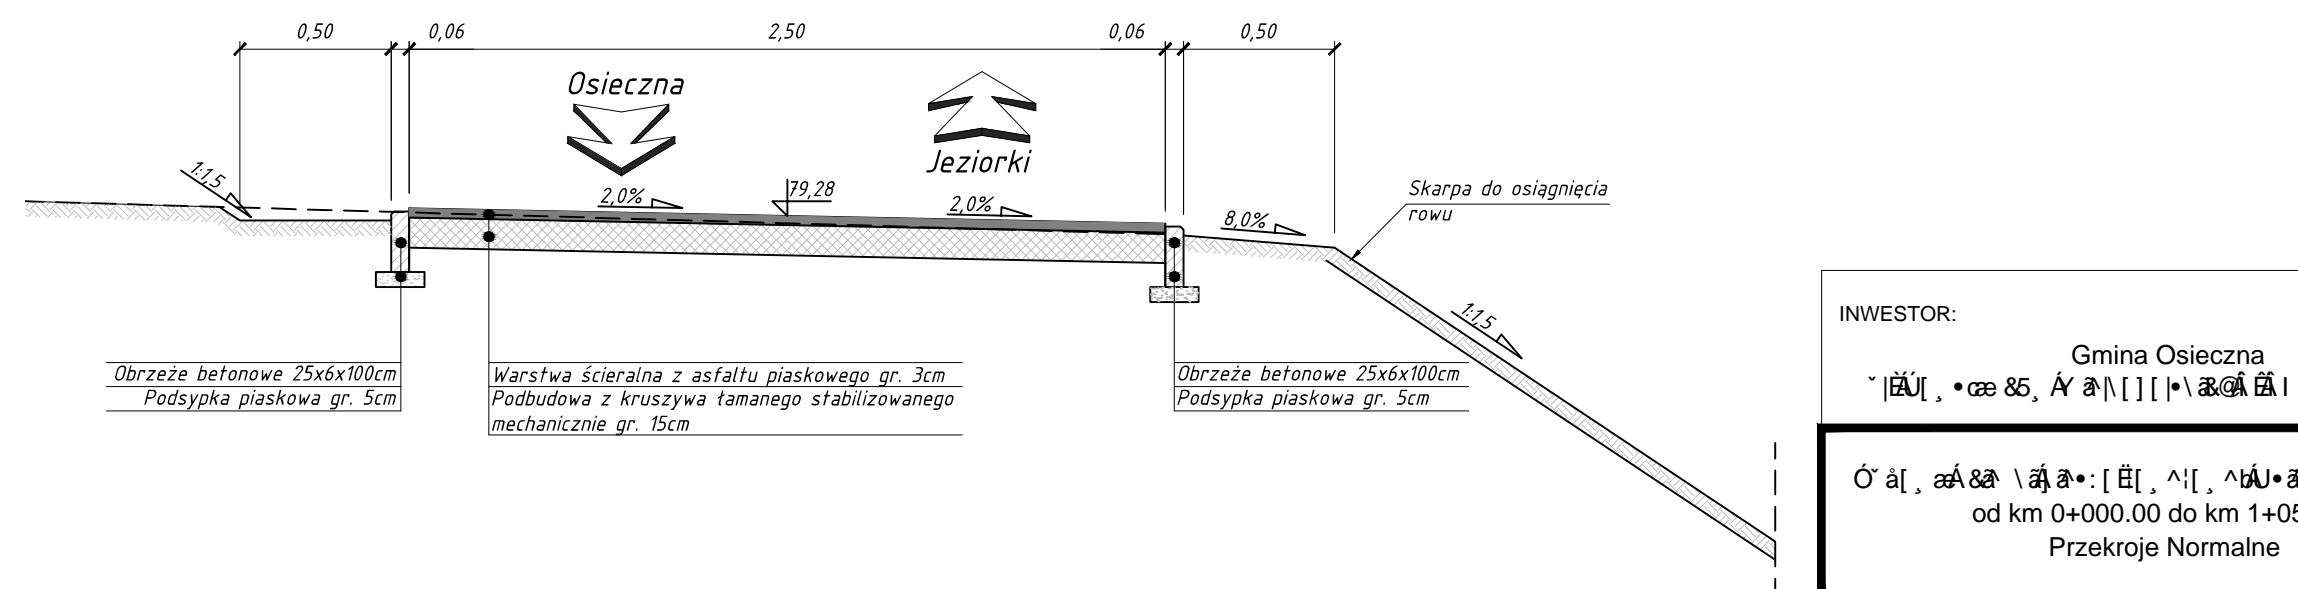

--	--	--	--	--